


KEY NOTES

- 04 Wood Deck
- 09 Roof Structure
- 19 Wall Assembly
- 21 Polyisocyanurate Insulation (Adhered)
- 28 Cover Board (Adhered)
- 31 Approved Base Ply Sheet
- 34 Base Sheet (Fastened)
- 41 Approved Primer
- 52 AlphaGuard BIO Base Coat
- 62 Permafab
- 72 AlphaGuard BIO Top Coat
- 93 Counterflashing, Optional
- 94 TremSeal, Optional
- 95 Cant Strip

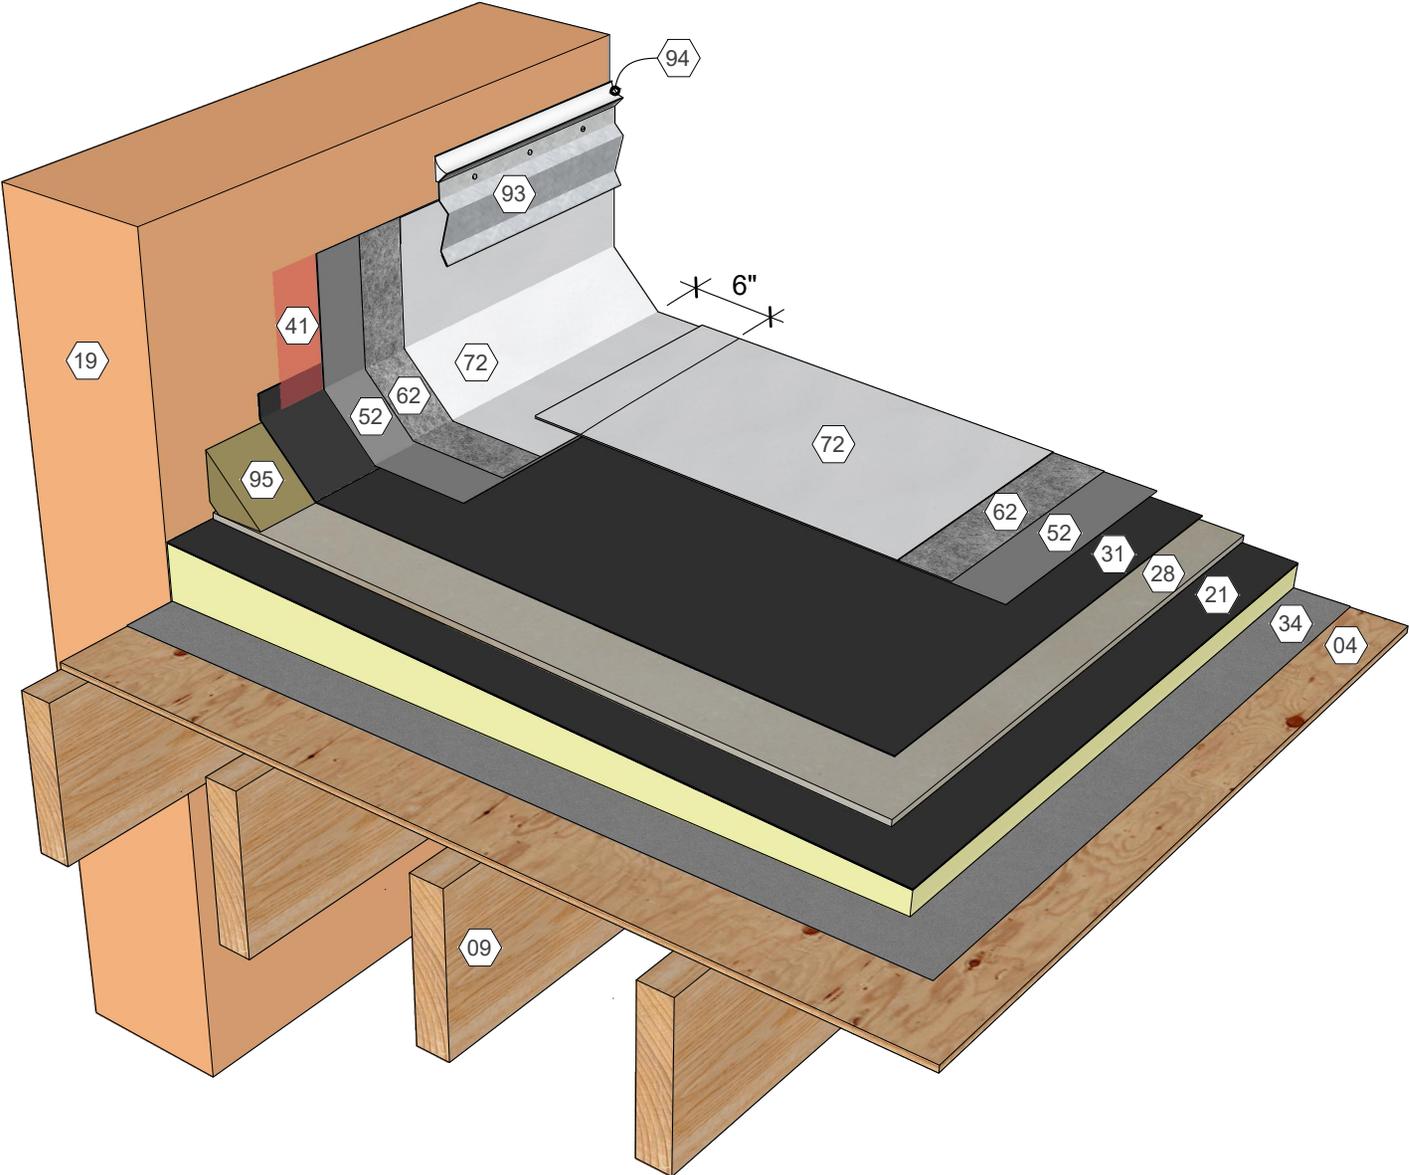

SHEET TITLE:
AlphaGuard® BIO Plus Parapet Wall Detail,
Wood Deck

SCALE:
NTS
DRAWING No.:
DWG NO. 23054