


KEY NOTES

- 02 Structural Concrete Deck
- 21 Polyisocyanurate Insulation (Adhered)
- 28 Cover Board (Adhered)
- 31 Approved Base Ply Sheet
- 41 Approved Primer
- 51 AlphaGuard MT Base Coat
- 61 AlphaGuard Glass Mat or Permafab
- 71 AlphaGuard MT Top Coat
- 95 Cant Strip
- 96 Metal Coping
- 97 Prefabricated Curb

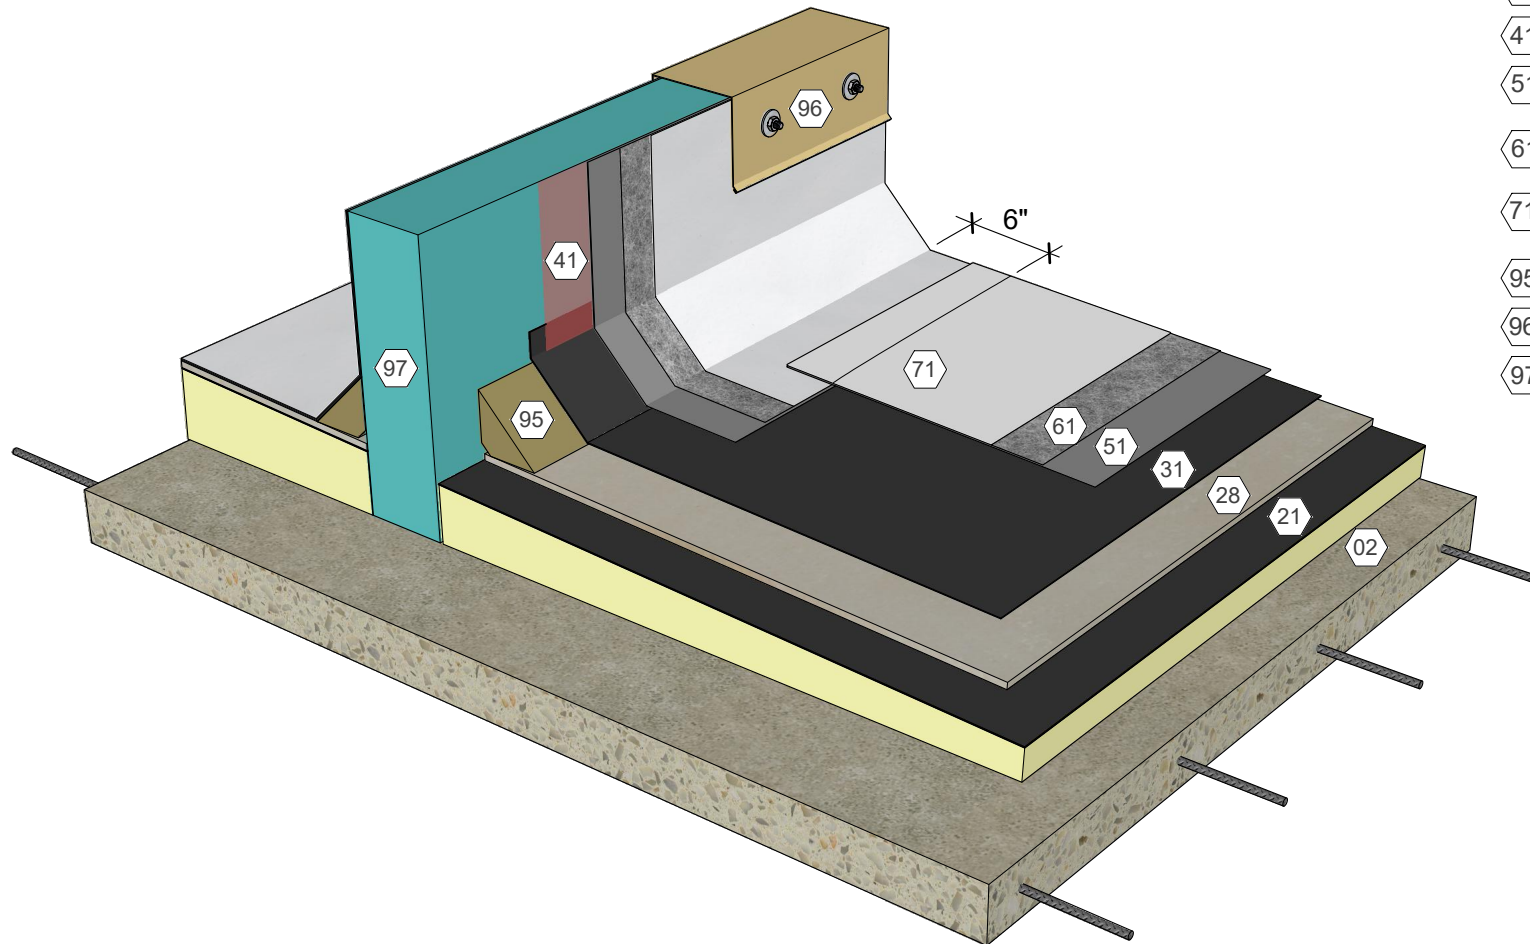

SHEET TITLE:

AlphaGuard® MT Plus Equipment Support Detail, Structural Concrete Deck

SCALE:

NTS

DRAWING No.:

DWG NO. 22102