


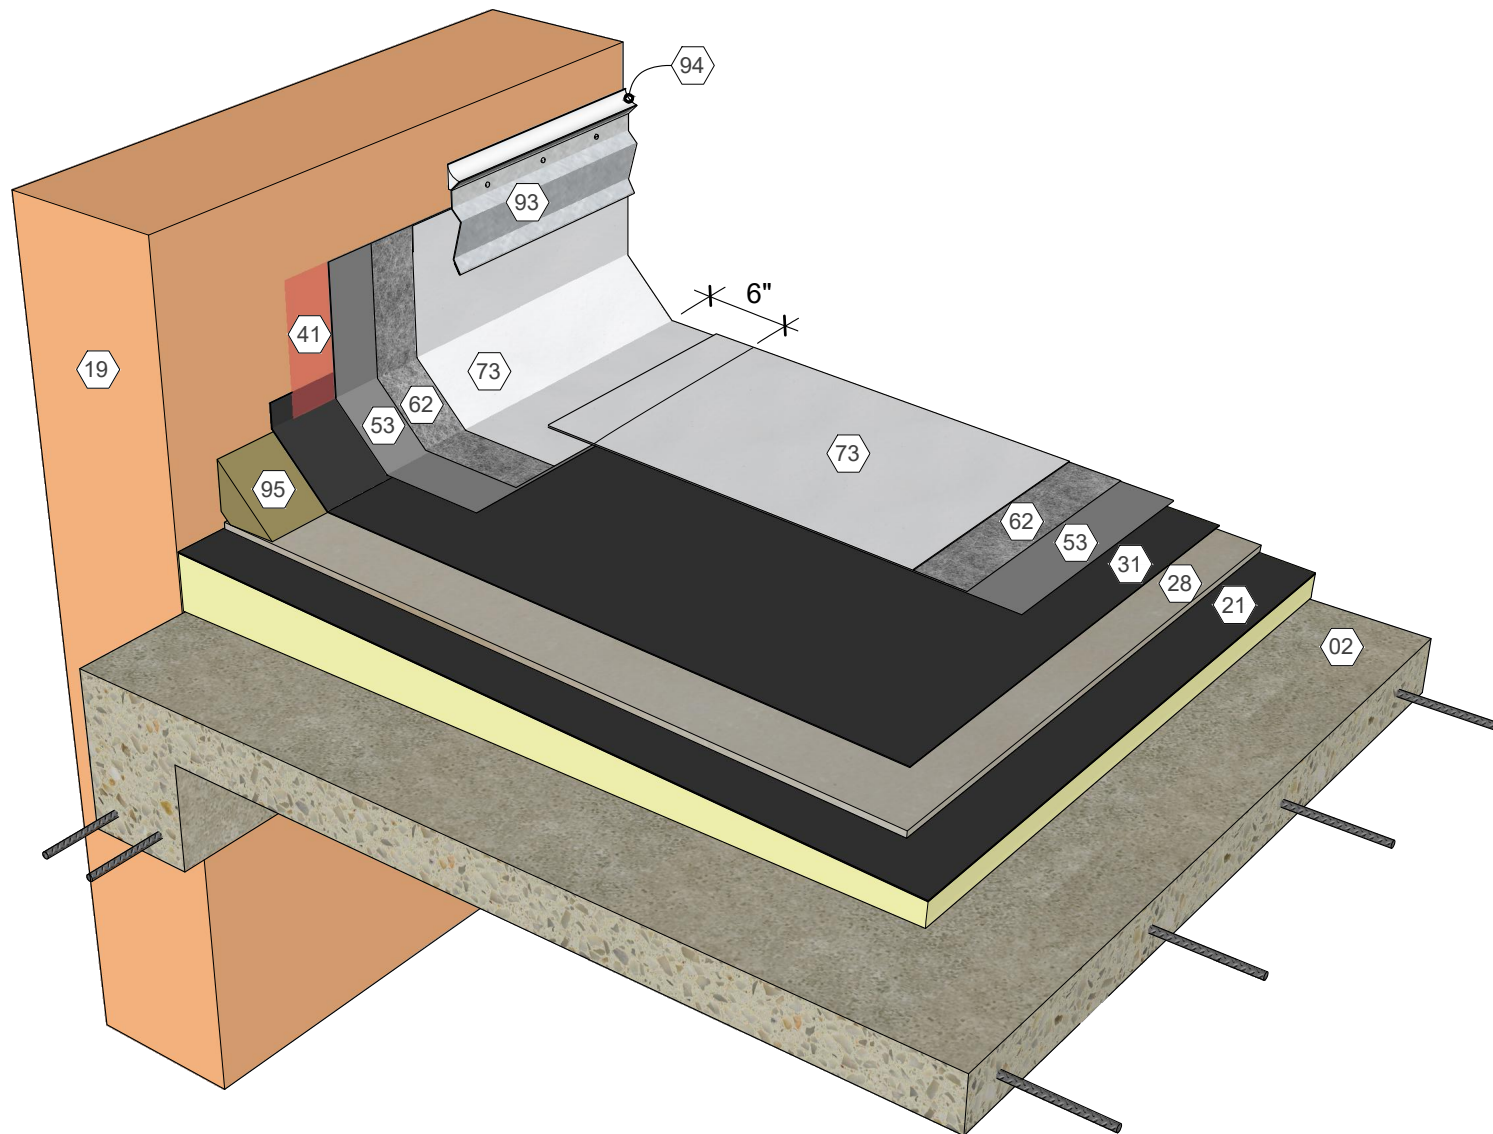

KEY NOTES

- 02 Structural Concrete Deck
- 19 Wall Assembly
- 21 Polyisocyanurate Insulation (Adhered)
- 28 Cover Board (Adhered)
- 31 Approved Base Ply Sheet
- 41 Approved Primer
- 53 AlphaGuard PUMA Base Coat
- 62 Permafab
- 73 AlphaGuard PUMA Top Coat
- 93 Counterflashing, Optional
- 94 TremSeal, Optional
- 95 Cant Strip