


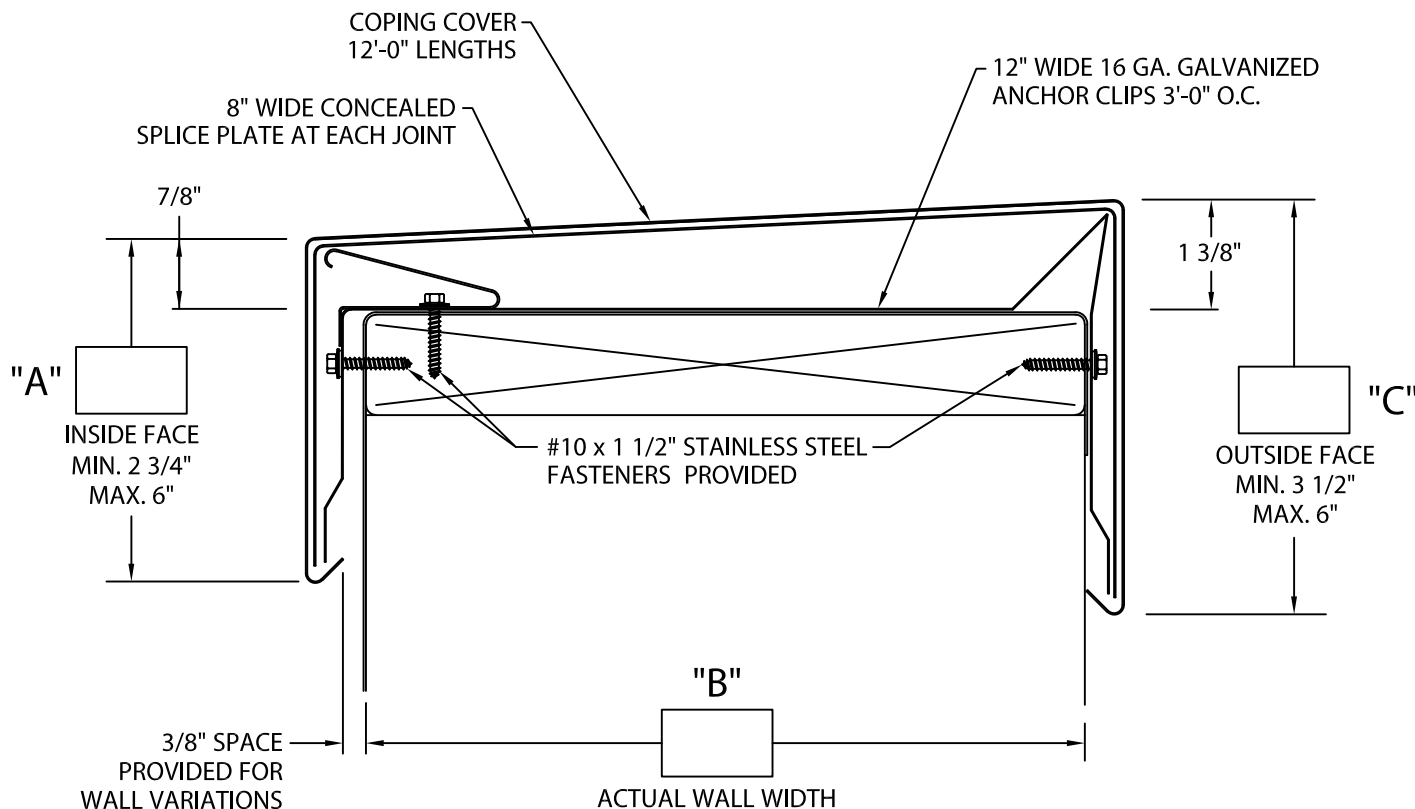

TREMLOCK INFINITY GOLD COPING

TAPERED VERSION

24 GA. & 050", UP TO 16" WALL ANSI/SPRI ES-1 DESIGN PRESSURE OF 290 psf



-- Concealed splice plates are provided with factory applied dual non-curing sealant strips.

-- Unless otherwise noted, fabrication of miters and accessories are furnished standard utilizing a non-penetrating quicklock joint, then factory sealed watertight.

Fabrication will proceed only after receipt of signed print approval.

Print Approval:

Architect and/or contractor shall verify all dimensions, sizes and quantities. All products to be installed in strict accordance with Tremco's printed instructions.

Approved by: _____

Date: _____

-- Welded Miters and Accessories

Check one ☐ Required (surcharge) ☐ Not applicable

MATERIAL:

___ 24 Ga. Galv.

___ .040" Alum.

___ .050" Alum.

___ .063" Alum.

___ OTHER _____

Color: _____

Finish: _____

QUANTITIES:

_____ Lineal Feet 12'-0" Lengths

_____ Outside Miters @ 90°

_____ Inside Miters @ 90°

_____ Right End Caps

_____ Left End Caps

FOR NON-90° MITERS SEE PRINT APPROVAL #60011-29182

PROJECT:

ARCHITECT:

ROOFING CONTRACTOR:

REPRESENTATIVE/DISTRIBUTOR:

TREMCO ROOFING AND BUILDING MAINTENANCE

3735 GREEN RD; BEACHWOOD, OH 44122

PHONE: 262-953-2666

EDGESYSTEMS@TREMCOINC.COM

WWW.TREMCOROOFING.COM

TREMCO
ROOFING & BUILDING MAINTENANCE

DATE: 07/19/18

DRN BY: JJC

CKD BY: SAK

SHT.# ____ OF ____

DWG# 60011-29266

A