




TREMLOCK INFINITY CLEAT COPING

TAPERED VERSION

ANSI/SPRI ES-1 TESTED

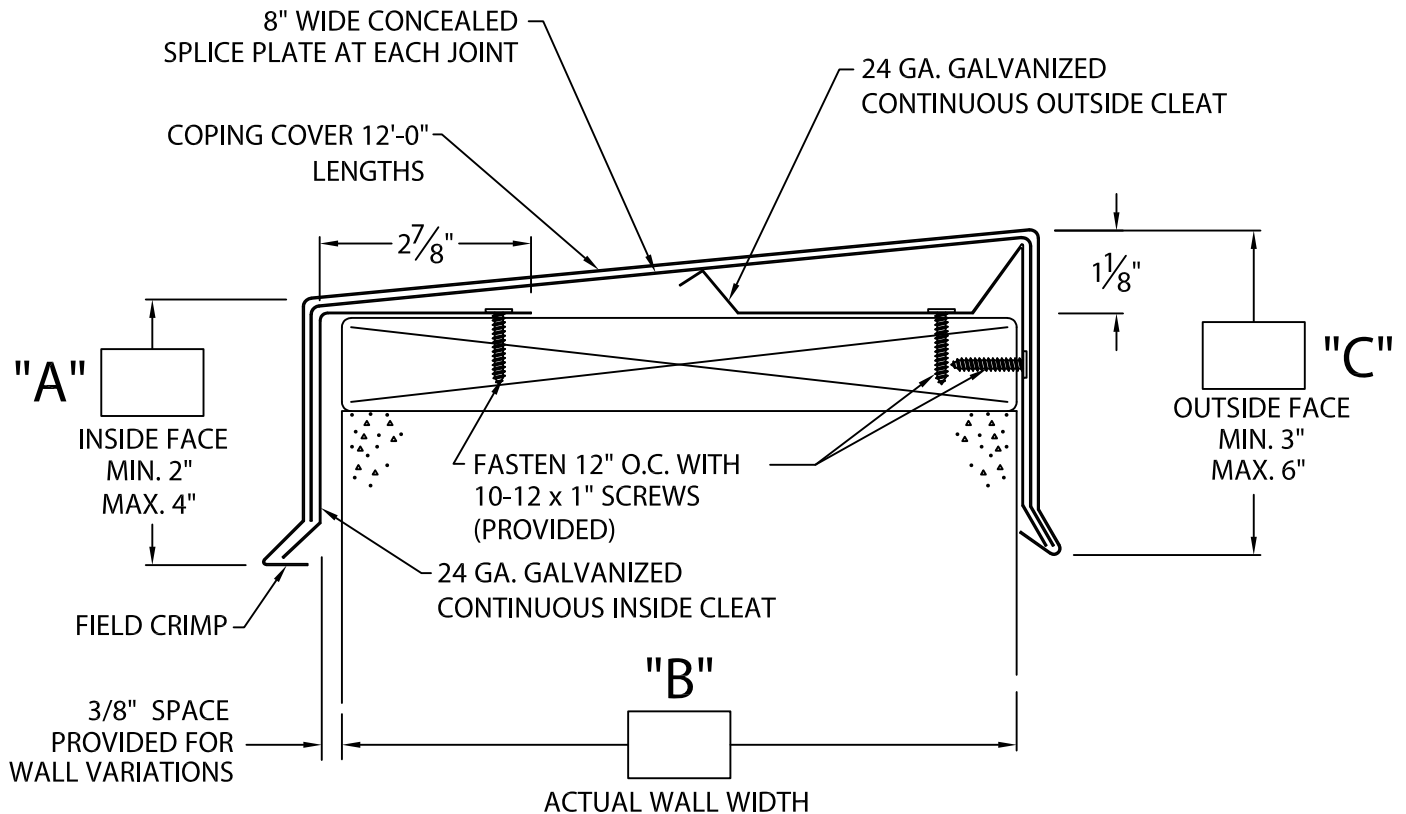

-- Concealed splice plates are provided with factory applied non-curing sealant strips.

-- Actual coping width (in to in) is actual wall width plus $\frac{5}{8}$ ".

-- Unless otherwise noted, fabrication of miters and accessories are furnished standard utilizing a non-penetrating quicklock joint, then factory sealed watertight.

-- Wood nailer required for FM approval or ANSI/SPRI ES-1 rating.

Fabrication will proceed only after receipt of signed print approval.

Print Approval:

Architect and/or contractor shall verify all dimensions, sizes and quantities. All products to be installed in strict accordance with Tremco's printed instructions.

Approved by: _____

Date: _____

-- Welded Miters and Accessories

Check one ☐ Required (surcharge) ☐ Not applicable

MATERIAL:

___ 24 Ga. Galv.

___ 22 Ga. Galv.

___ .050" Alum.

___ .063" Alum.

___ OTHER _____

Color: _____

Finish: _____

QUANTITIES:

_____ Lineal Feet (12'-0" Lengths)

_____ Outside Miters @ 90°

_____ Inside Miters @ 90°

_____ Right End Caps

_____ Left End Caps

FOR NON-90° MITERS SEE PRINT APPROVAL #60011-29182

PROJECT:

ARCHITECT:

ROOFING CONTRACTOR:

REPRESENTATIVE/DISTRIBUTOR:

TREMCO ROOFING AND BUILDING MAINTENANCE
3735 GREEN RD; BEACHWOOD, OH 44122
PHONE: 262-953-2666
EDGESYSTEMS@TREMCOINC.COM
WWW.TREMCOROOFING.COM

TREMCO
ROOFING & BUILDING MAINTENANCE

DATE: 07/19/18

DRN BY: JJC

CKD BY: SAK

SHT.# _____ OF _____

DWG# 60011-29267

A