
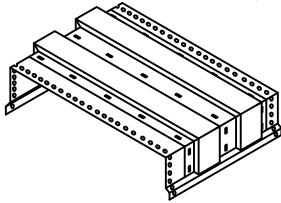


TREMLOCK TRAVERSE COPING

DOUBLE SIDE SPACE 6" OR LESS, OUTSIDE FACE 3 1/2" TO 12" VERSION

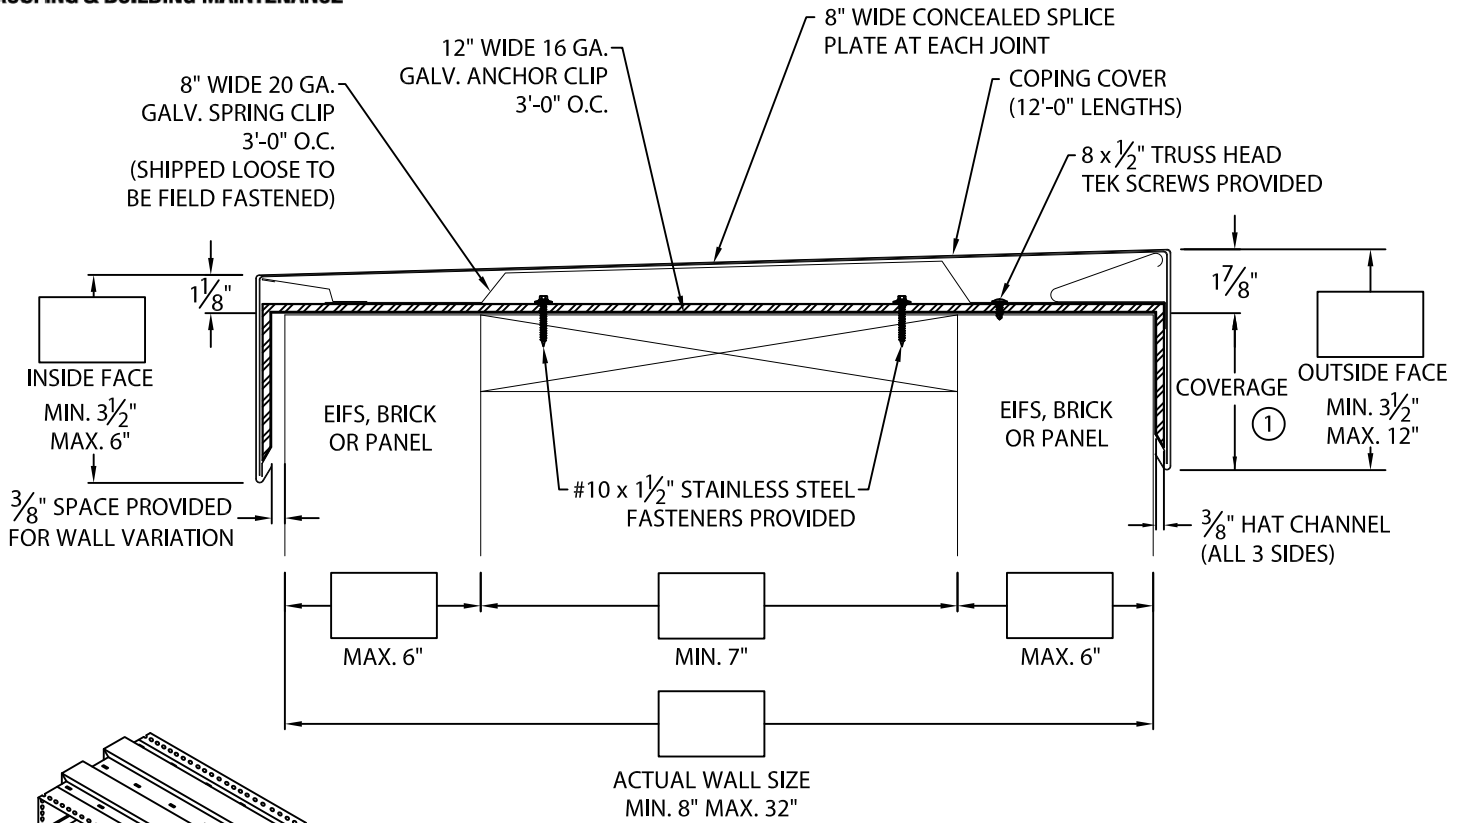

ANCHOR CLIP DETAIL

NOTES:

- ① FACE = COVERAGE (SHOULD EXTEND A MIN. OF 1" BELOW WATERPROOFING MEMBRANE) + 1 7/8".
- ② 24 GA. GALV. AND .040" ALUM. COPING COVERS AVAILABLE FOR WALL SIZES 8" TO 24" ONLY.
- ③ WELDED ACCESSORIES REQUIRE A MINIMUM MATERIAL THICKNESS OF .050".
- ④ FOR NON 90° MITERS PLEASE USE PRINT APPROVAL #60011-29132.

AUTHORIZED SIGNATURE:

APPROVED BY: _____

DATE: _____

ANSI/SPRI ES-1 TESTED

U.S. PATENT # 8,978,317 B1

MATERIAL:

____ 24 GA. GALVANIZED STEEL ②
 ____ 22 GA. GALVANIZED STEEL
 ____ .040" ALUMINUM ②
 ____ .050" ALUMINUM
 ____ .063" ALUMINUM
 ____ OTHER _____

COLOR: _____

FINISH: _____

QUANTITIES:

_____ LINEAL FEET 12'-0" LENGTHS

ACCESSORIES:

____ OUTSIDE MITERS @ 90° ④
 ____ INSIDE MITERS @ 90° ④
 ____ RIGHT ENDCAPS
 ____ LEFT ENDCAPS
 ____ RIGHT ENDWALL (COPING VERSION)
 ____ LEFT ENDWALL (COPING VERSION)
 ____ RIGHT ENDWALL (SPlice PLATE VERSION)
 ____ LEFT ENDWALL (SPlice PLATE VERSION)

SPECIFY ACCESSORY TYPE:

☐ WELDED ③
☐ QUICKLOCK

PROJECT:

ARCHITECT:

ROOFING CONTRACTOR:

REPRESENTATIVE/DISTRIBUTOR:

TREMCO ROOFING AND BUILDING MAINTENANCE
3735 GREEN RD; BEACHWOOD, OH 44122

PHONE: 262-953-2666
 EDGESYSTEMS@TREMCOINC.COM
 WWW.TREMCOROOFING.COM

DATE: 07/20/18

DRN BY: JJC



CKD BY: SAK

SHT.# ____ OF ____




DWG# 60011-29272

A

TREMLOCK TRAVERSE COPING
STANDARD ACCESSORIES

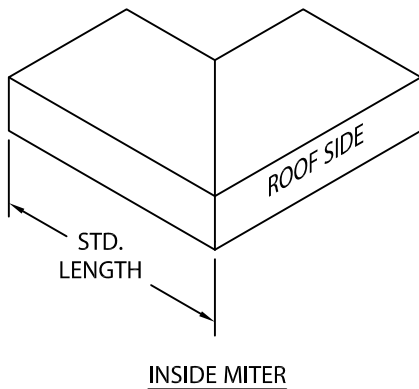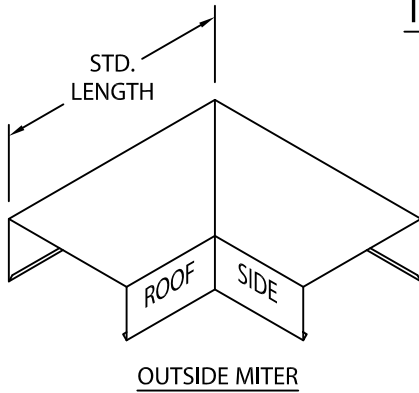

MITER STANDARD LEG LENGTH:
 $WALL\ SIZE + 9\frac{5}{8}" = LENGTH$

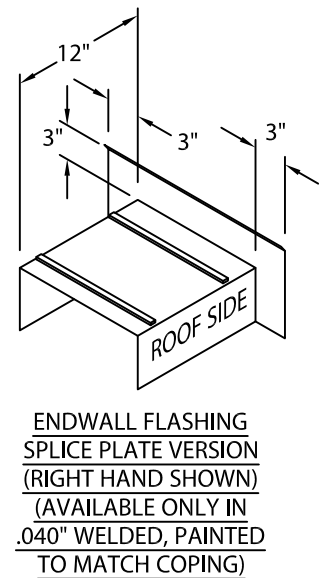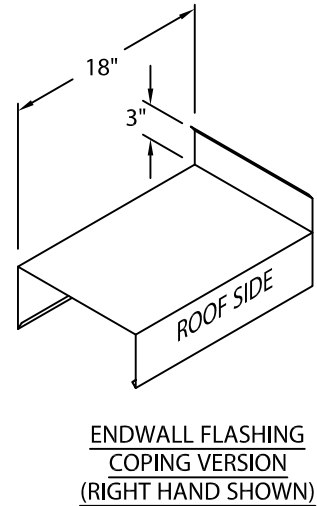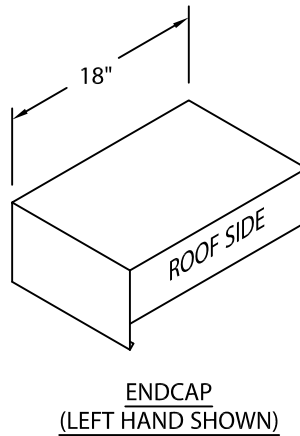

ADDITIONAL ACCESSORIES ARE AVAILABLE ON WEBSITE:

TRANSITION MITERS

STRAIGHT TRANSITION MITERS

"T" MITERS

"Z" MITERS

STEP-UP MITERS

PEAK / VALLEY MITERS

PILASTER CAPS

RADIUS COPING

ARCHED COPING

(FOR ADDITIONAL ACCESSORY REQUIREMENTS, ATTACH SKETCHES OR CALL MANUFACTURER FOR ASSISTANCE).