


ENDWALL FLASHING

SPLICE PLATE VERSION

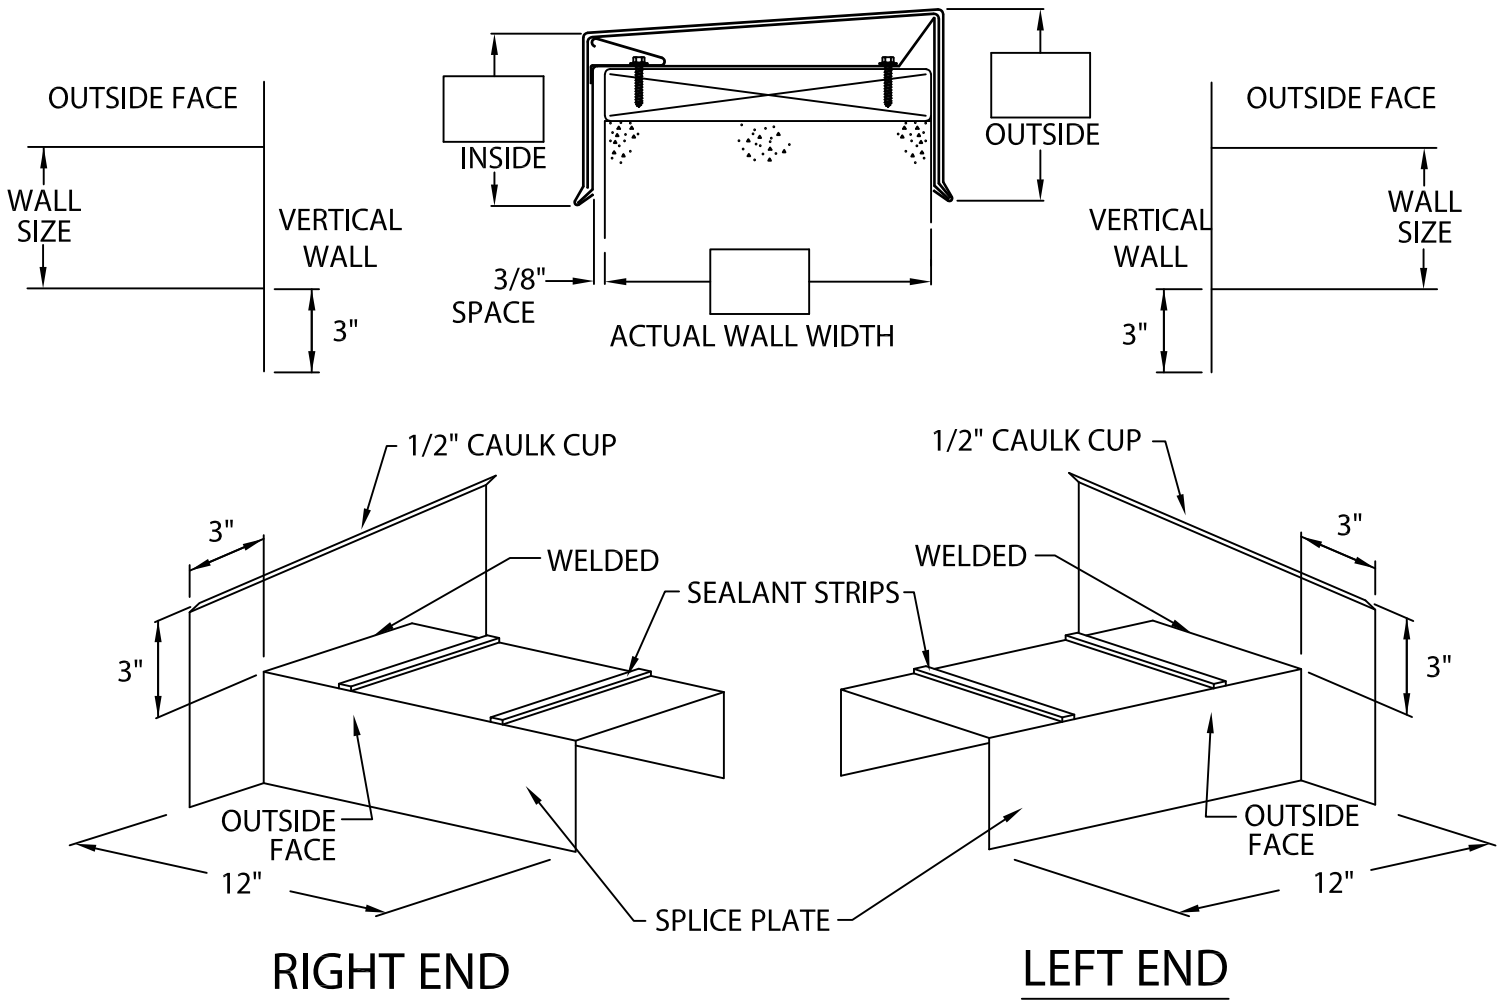

DIRECTION IS DETERMINED AS SEEN FROM ROOF SIDE

MATERIAL:

.040" ALUMINUM

COLOR: _____

FINISH: _____

QUANTITIES:

_____ RIGHT END FLASHING

_____ LEFT END FLASHING

AUTHORIZED SIGNATURE:

APPROVED BY: _____

DATE: _____

PROJECT:

ARCHITECT:

ROOFING CONTRACTOR:

REPRESENTATIVE/DISTRIBUTOR:

TREMCO ROOFING AND BUILDING MAINTENANCE
3735 GREEN RD; BEACHWOOD, OH 44122
PHONE: 262-953-2666
EDGESYSTEMS@TREMCOINC.COM
WWW.TREMCOROOFING.COM

TREMCO
ROOFING & BUILDING MAINTENANCE

DATE: 07/26/18

DRN BY: JJC

CKD BY: SAK

SHT.# _____ OF _____

DWG# 60011-29348

A