


ENDWALL FLASHING

COPING VERSION

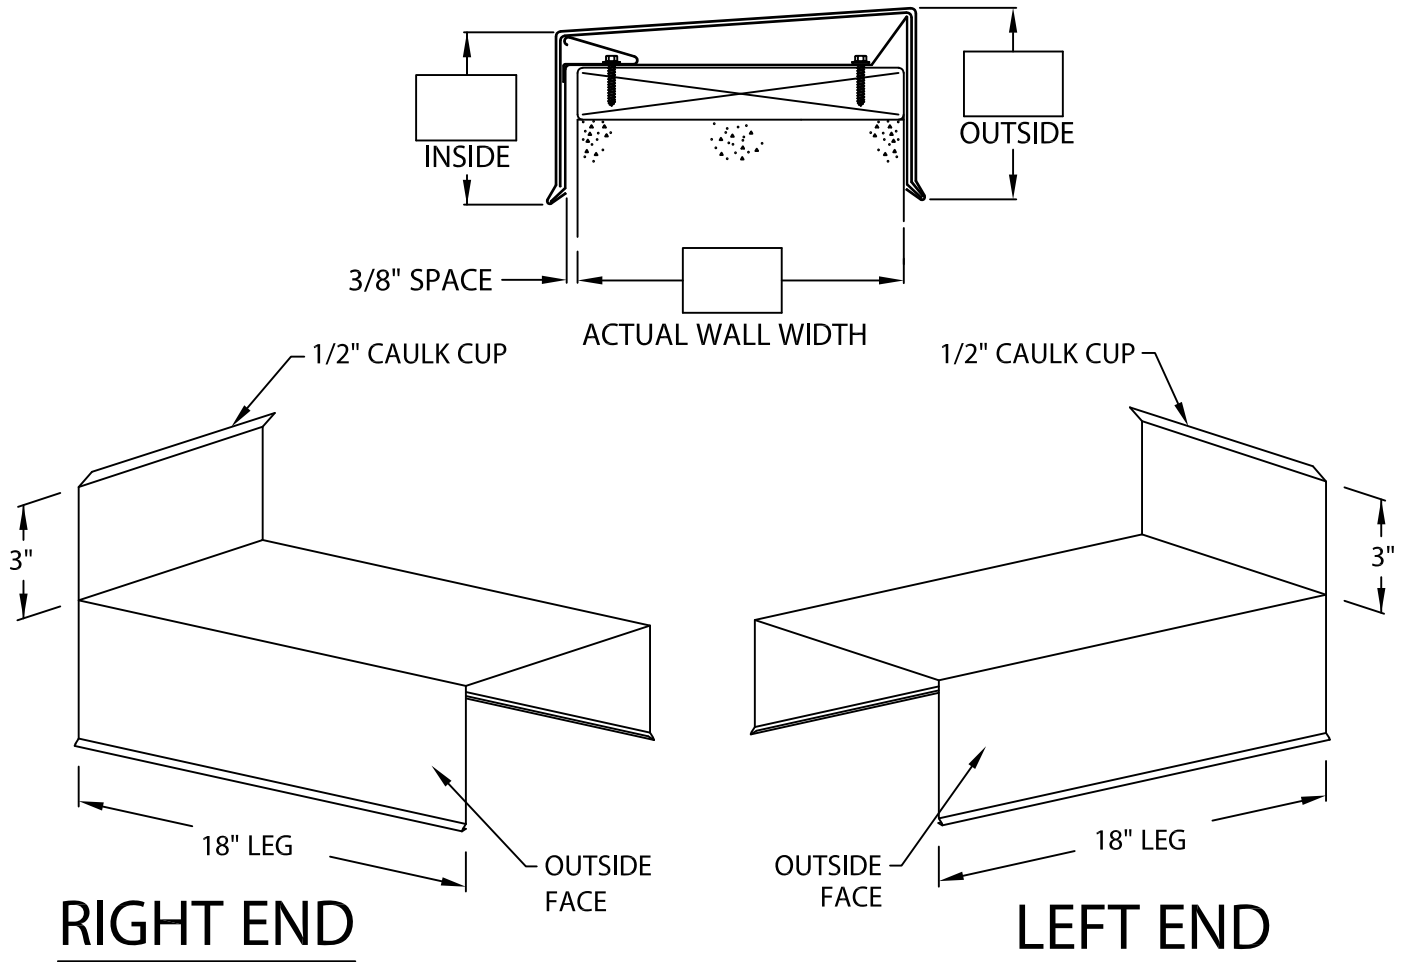

DIRECTION IS DETERMINED AS SEEN FROM ROOF SIDE

MATERIAL:

☐ 24 GA. GALVANIZED STEEL
☐ 22 GA. GALVANIZED STEEL
☐ .040" ALUMINUM
☐ .050" ALUMINUM
☐ .063" ALUMINUM
☐ OTHER _____

COLOR: _____

FINISH: _____

AUTHORIZED SIGNATURE:

APPROVED BY: _____

DATE: _____

QUANTITIES:

_____ RIGHT END FLASHING

_____ LEFT END FLASHING

PROJECT:

ARCHITECT:

ROOFING CONTRACTOR:

REPRESENTATIVE/DISTRIBUTOR:

TREMCO ROOFING AND BUILDING MAINTENANCE
 3735 GREEN RD; BEACHWOOD, OH 44122
 PHONE: 262-953-2666
 EDGESYSTEMS@TREMCOINC.COM
 WWW.TREMCOROOFING.COM

TREMCO
ROOFING & BUILDING MAINTENANCE

DATE: 07/26/18

DRN BY: JJC

CKD BY: SAK

SHT.# _____ OF _____

DWG# 60011-29349

A